




Existing House Front Elevation
Scale 1:100

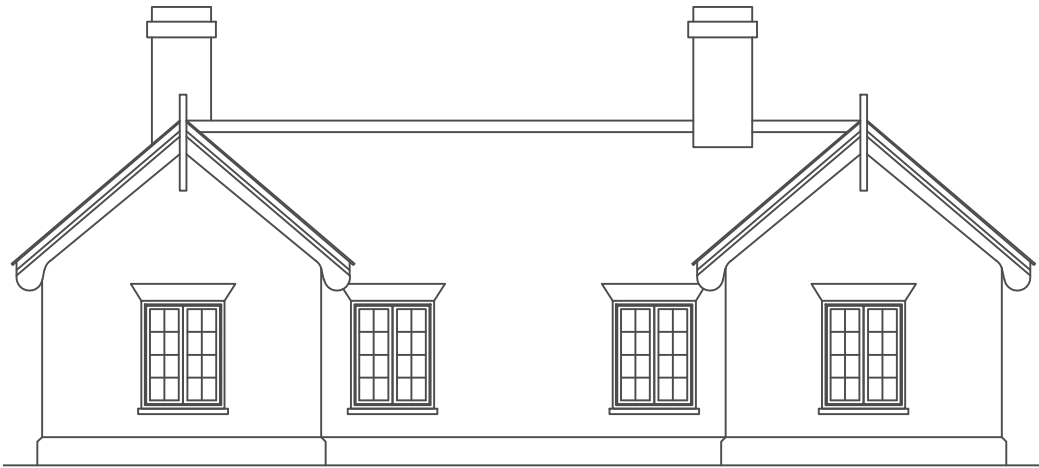


Existing House Rear Elevation
Scale 1:100

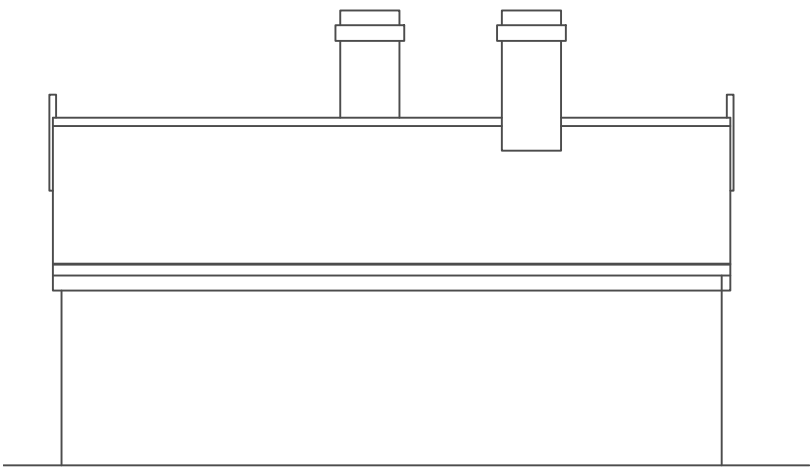


Existing House Side Elevation
Scale 1:100

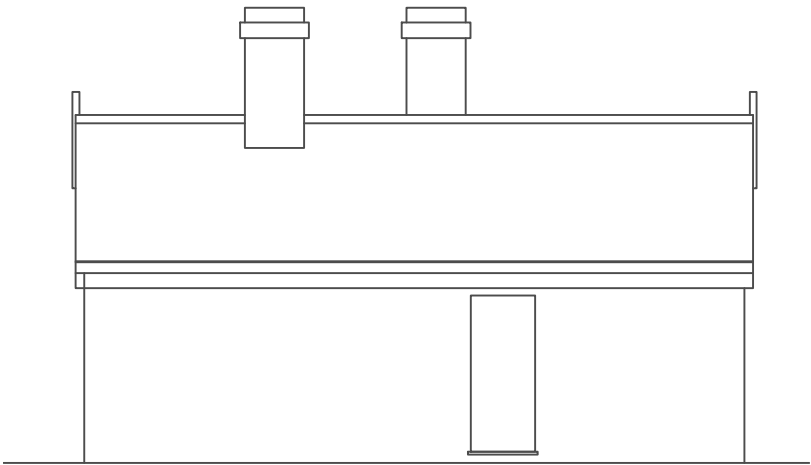

Existing House Side Elevation
Scale 1:100

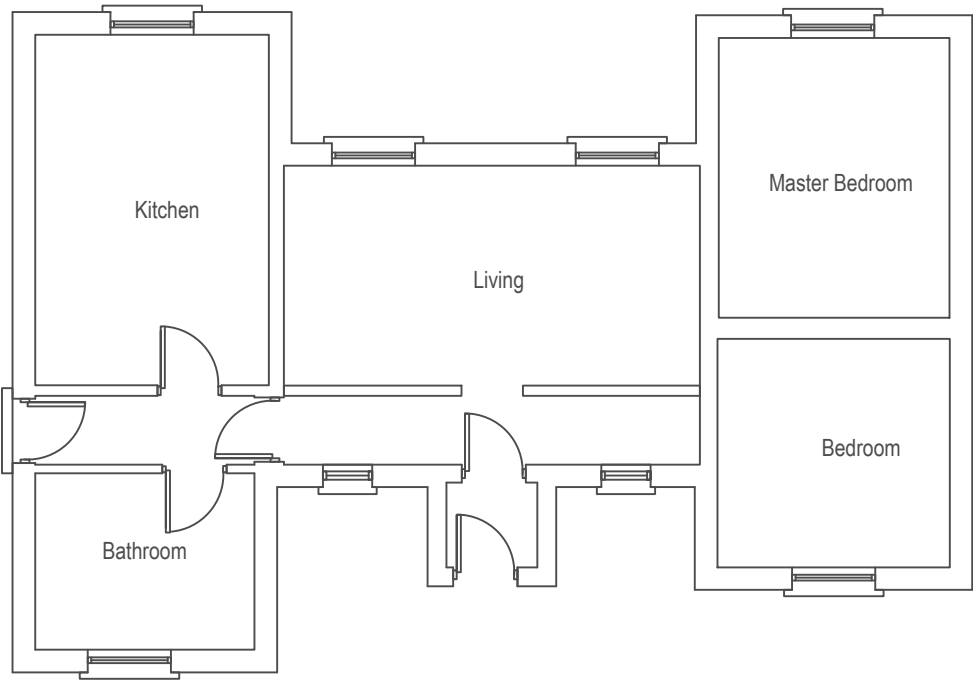

Existing Ground Floor Plans
Scale 1:100

 project Wedgewood Park Corner, Groton Suffolk, CO10 5EG		 Architecture, Planning Building Control	
drawing Existing Plans and Elevations		4 Upper Street Upper Layham Ipswich Suffolk IP7 5JX Tel: 01473 807754 Mob: 07564 928330 E-Mail: office@architectureone.co.uk	
scale As Shown@A3	drawing no	revision	
date March 2019	Issued for Planning 56.0102.2020		
drawn jbb			
plot checked	CAD file name:	xrefs:	
No dimensions to be scaled from drawing. The contractor should check all dimensions on site. It is the contractors responsibility to ensure compliance with Building Regulations.			