



Block Plan  
Scale 1:200


Drainage Plan

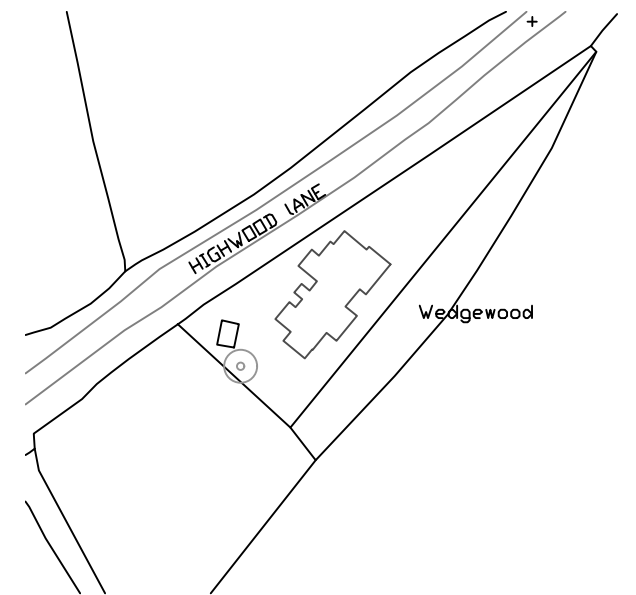

Site Location Plan  
Scale 1:1250

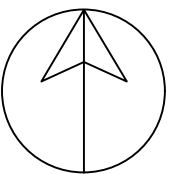

North Point

 project <b>Wedgewood Park Corner, Groton Suffolk, CO10 5EG</b>		 <b>Architecture, Planning Building Control</b>	
drawing <b>Site Location Plan Block Plan Drainage Plan</b>		4 Upper Street Upper Layham Ipswich Suffolk IP7 5JX Tel: 01473 807754 Mob: 07564 928330 E-Mail: office@architectureone.co.uk	
scale <b>As Shown@A3</b>	drawing no	revision	
date <b>Jan 2021</b>	<b>Issued for Ground Works Drainage Run Details 56.0501.2020 Rev A</b>		
drawn <b>jbb</b>			
plot checked	CAD file name:	xrefs:	
No dimensions to be scaled from drawing. The contractor should check all dimensions on site. It is the contractors responsibility to ensure compliance with Building Regulations.			