



Existing House Front Elevation  
Scale 1:100

Existing House Rear Elevation  
Scale 1:100

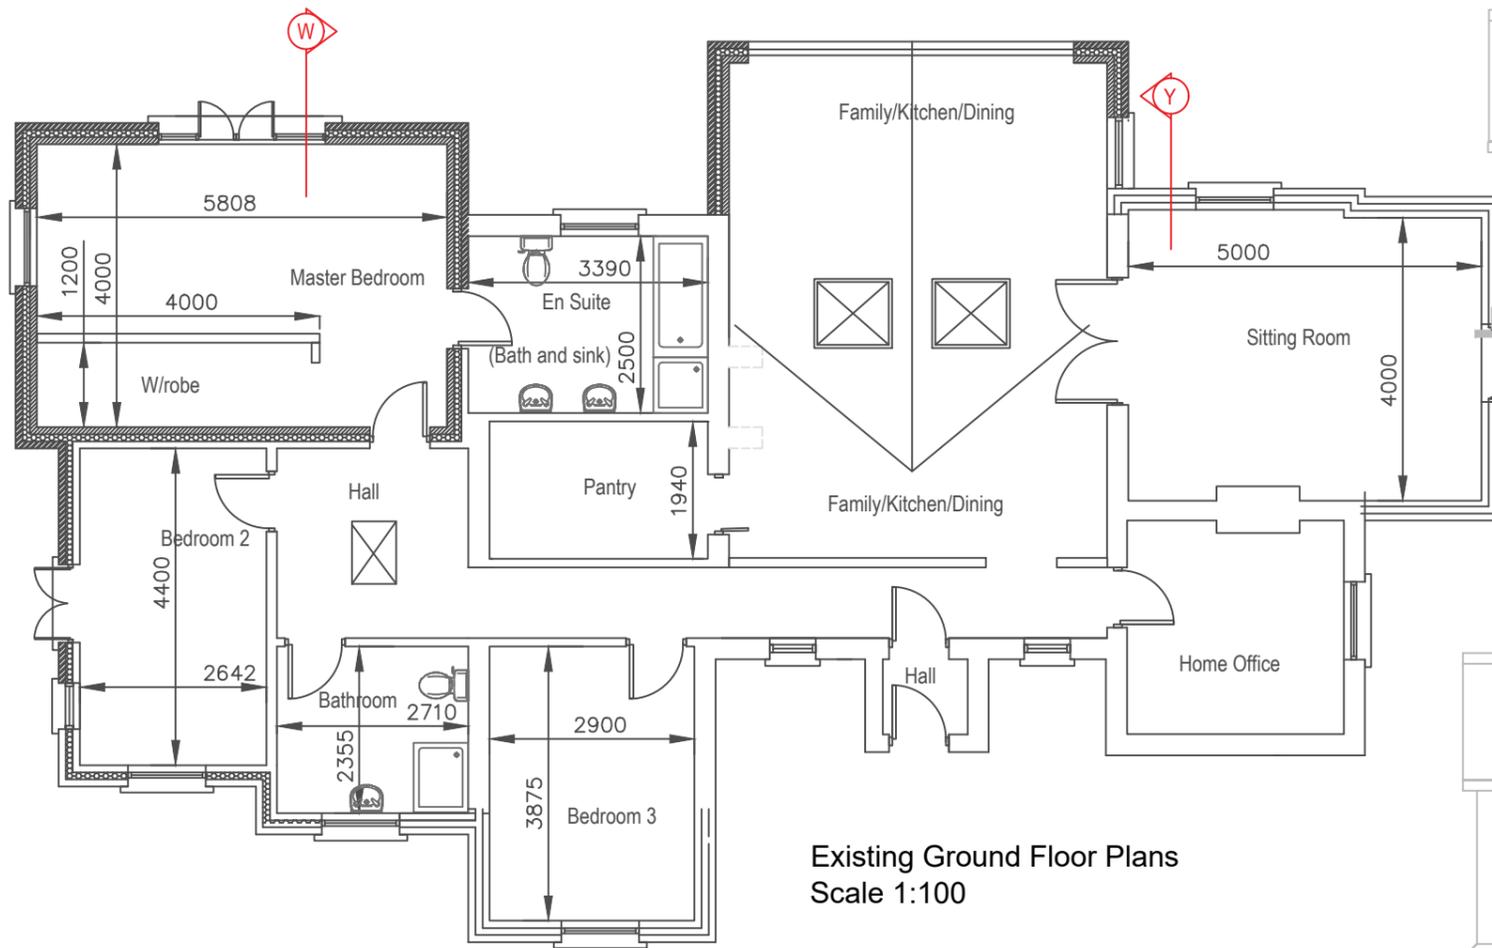

Existing Ground Floor Plans  
Scale 1:100

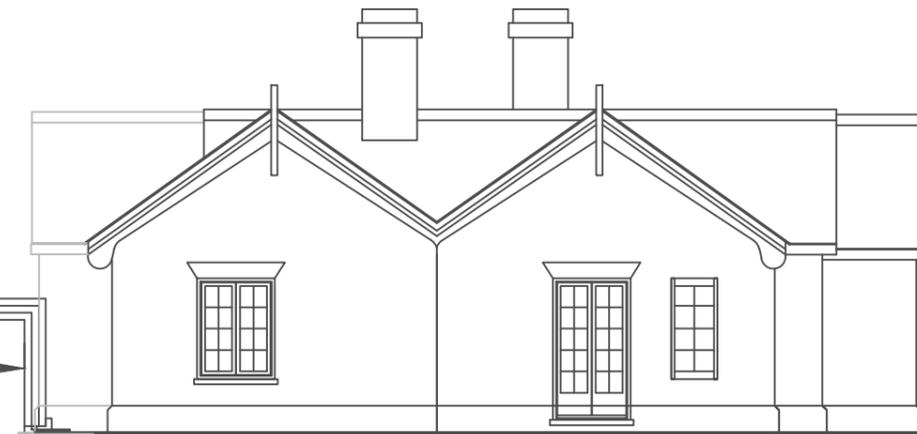

Existing House Side Elevation  
Scale 1:100



Existing House Side Elevation  
Scale 1:100

project  
Wedgewood  
Park Corner, Groton  
Suffolk, CO10 5EG

drawing  
Existing  
Plans and Elevations

drawing no  
**Issued for Planning**  
**56.0102.2020**

plot checked CAD file name:

No dimensions to be scaled from drawing.  
The contractor should check all dimensions on site.  
It is the contractors responsibility to ensure  
compliance with Building Regulations.



Architecture, Planning  
Building Control

Tel: 01473 807754  
Mob: 07564 928330  
E-Mail: office@architectureone.co.uk