




Block Plan
Scale 1:200

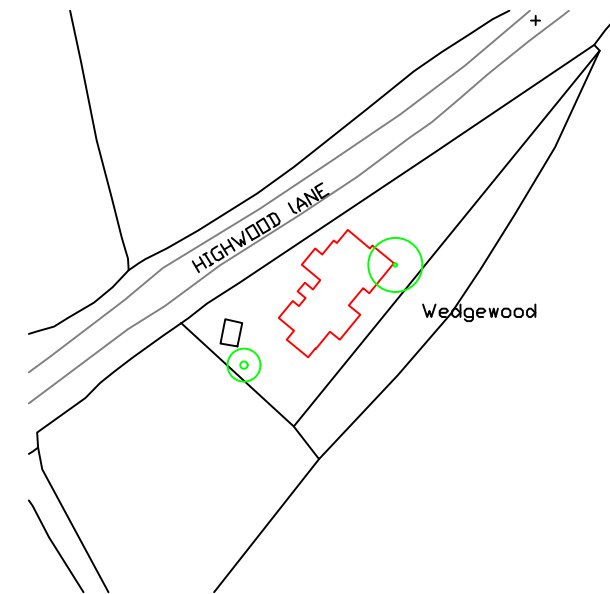

Site Location Plan
Scale 1:1250

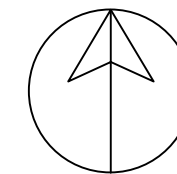

North Point

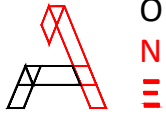project Wedgewood Park Corner, Groton Suffolk, CO10 5EG		 Architecture, Planning Building Control 4 Upper Street Upper Layham Ipswich Suffolk IP7 5JX Tel: 01473 807754 Mob: 07564 928330 E-Mail: office@architectureone.co.uk	
drawing Site Location Plan Block Plan			
scale As Shown@A3	drawing no	revision	
date Feb 2020	Issued for Planning 56.0500.2020 Rev A		
drawn jbb			
plot checked	CAD file name:	xrefs:	
No dimensions to be scaled from drawing. The contractor should check all dimensions on site. It is the contractors responsibility to ensure compliance with Building Regulations.			